



**G2 GREASE GUARD SPECIFICATION
CUT-AWAY VIEW**

NO SCALE

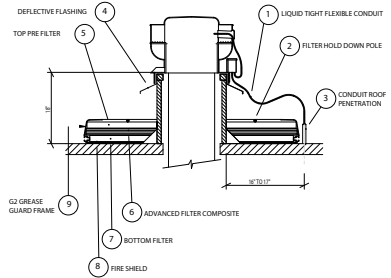

**G2 GREASE GUARD SPECIFICATION
SECTION VIEW AT CENTER OF CURB**

NO SCALE

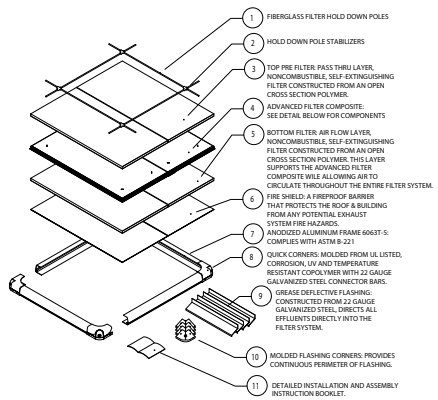

**G2 GREASE GUARD SPECIFICATION
EXPLODED VIEW**

NO SCALE


NATIONAL ACCOUNT DEPARTMENT
1-800-284-8279
180 CORPORATE DRIVE
ELGIN, IL 60123
WWW.FACILITEC-CORP.COM

THIS DRAWING INTENDED ONLY TO SHOW THE REQUIREMENTS OF ARCHITECTS AND ENGINEERS. IT IS NOT TO BE USED AS A BASIS FOR CONSTRUCTION. THE CONTRACTOR SHALL BE RESPONSIBLE FOR OBTAINING ALL NECESSARY PERMITS, LAWS, CODES, REGULATIONS, ORDINANCES, AND ORDINANCES. THE CONTRACTOR SHALL HAVE THE RESPONSIBILITY OF THE ARCHITECT EMPLOYED BY THE OWNER.

REVISIONS

DATE

DESCRIPTION

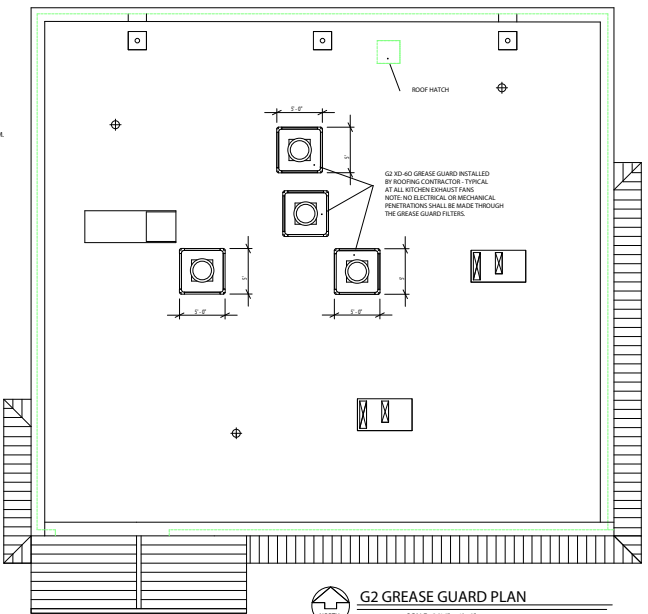

G2 GREASE GUARD PLAN

SCALE: 3/16" = 1'-0"

G2 GREASE GUARD PLAN

123 S. SESAME ST.
ALPHABET'S RESTAURANT

TITLE

FOR

FILE

DESIGNED BY

DRAWN BY

CHECKED BY

DATE

SCALE:

HOR.

VER.

PROJECT NO.

SHEET NO.

FILE

DESIGNED BY

DRAWN BY

CHECKED BY

DATE

SCALE:

HOR.

VER.

PROJECT NO.

SHEET NO.